



1 Floor Plan - Ground Level

Scale: 1" = 30'-0"

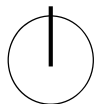


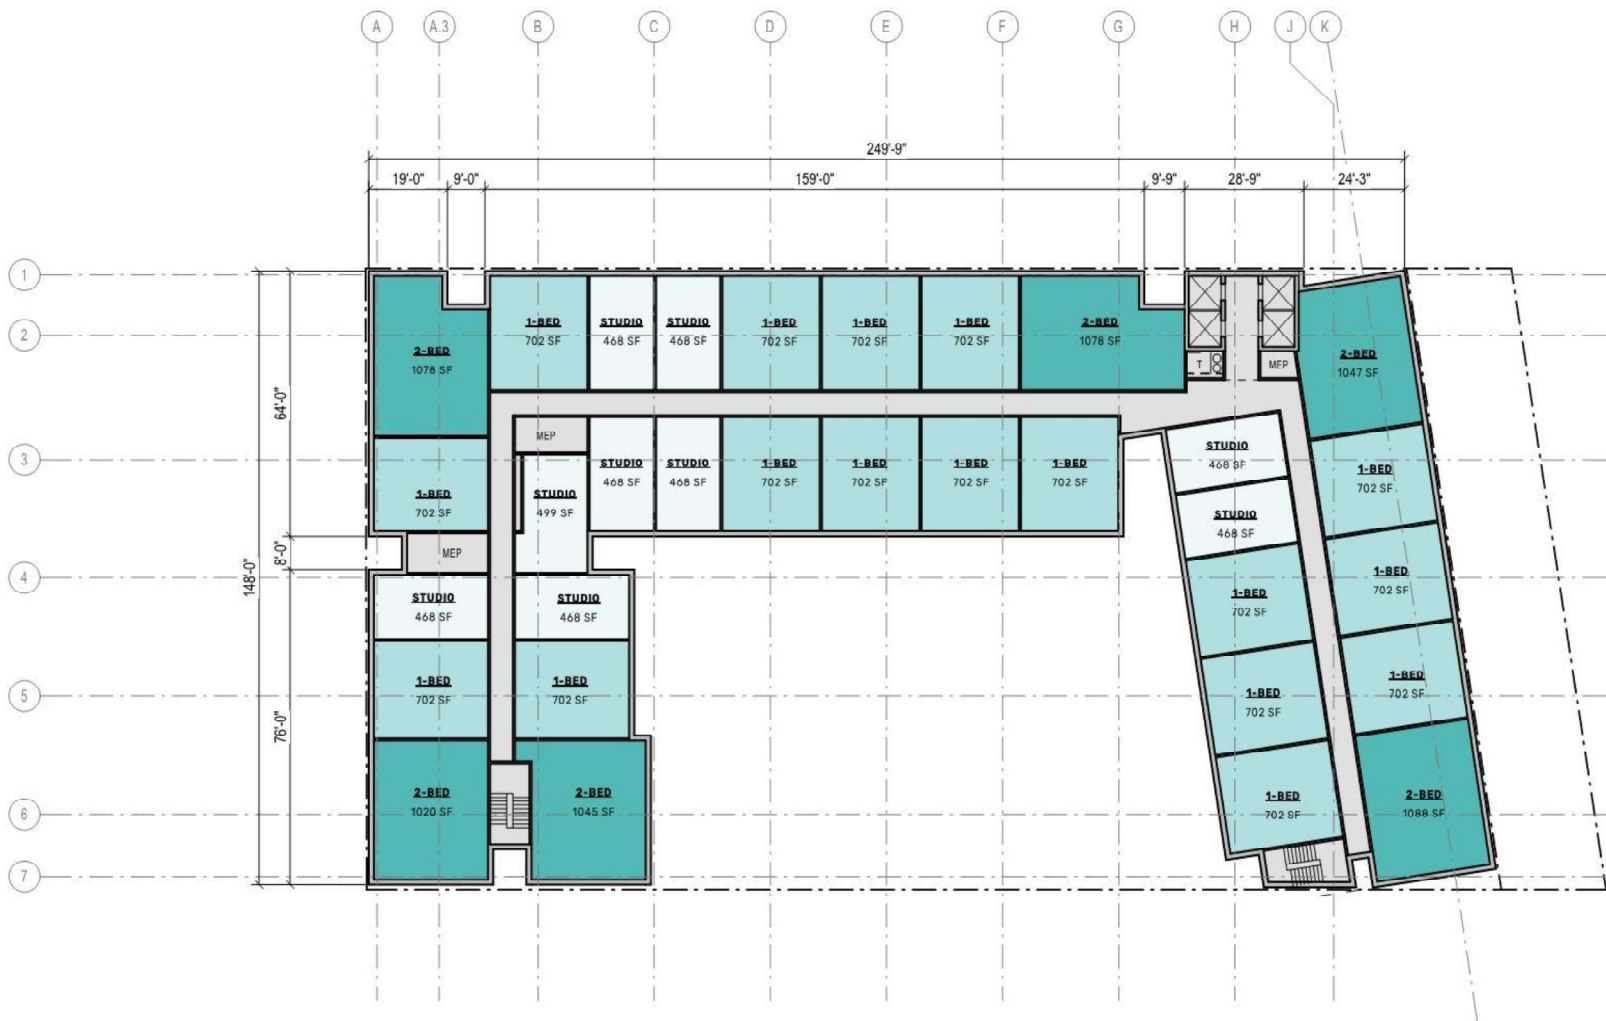

4

Floor Plan - Typical Residential Level

Scale: 1" = 30'-0"

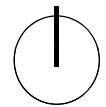



Concept Sketch
Marine & Wilson looking northwest



Concept Sketch
**Marine & Wilson looking northwest, building
entry**



**VALERIO
DEWALT
TRAIN**

Concept Sketch
Wilson looking northwest, raised Courtyard



Concept Sketch
Clarendon & Wilson looking northeast



Concept Sketch

Marine & Weiss Hospital looking southwest



Concept Sketch

Marine & Weiss Hospital aerial view



Concept Sketch
Marine & Wilson aerial view